
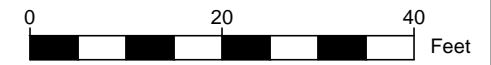



LEGEND	
	APPROXIMATE PROPERTY LINE
	ADJACENT PARCEL
	UTILITY EASEMENT
	2021 CONTOUR
	ELECTRICAL
	SEWER
	WATER
	STORM DRAIN
	BLOCK WALL
	CONCRETE WALL
	DROP INLET
	MANHOLE LID

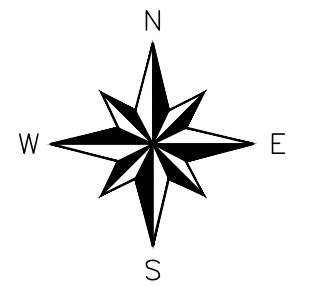

TRIAD/HOLMES TOPOGRAPHIC SURVEY 4/7/2021  
1' CONTOUR INTERVAL

NO.	DATE	REVISIONS	BY	CHK

PROJECT NO: 019029.00	PROJECT ID:
DRAWN BY: J. BEERS	SCALE: 1" = 10'
ENGINEER: D. BROWN	DATE:
CHECKED BY: C. COLES	DATE:

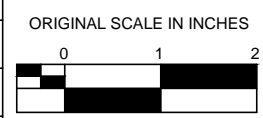


**RECYCLING FACILITY**

MAMMOTH DISPOSAL  
264 COMMERCE DR.  
MAMMOTH LAKES, CA



**EXISTING CONDITIONS**

**DRAFT**

DRAWING: <b>FIGURE 5A</b>
SHEET: OF
DATE: 4/19/2021

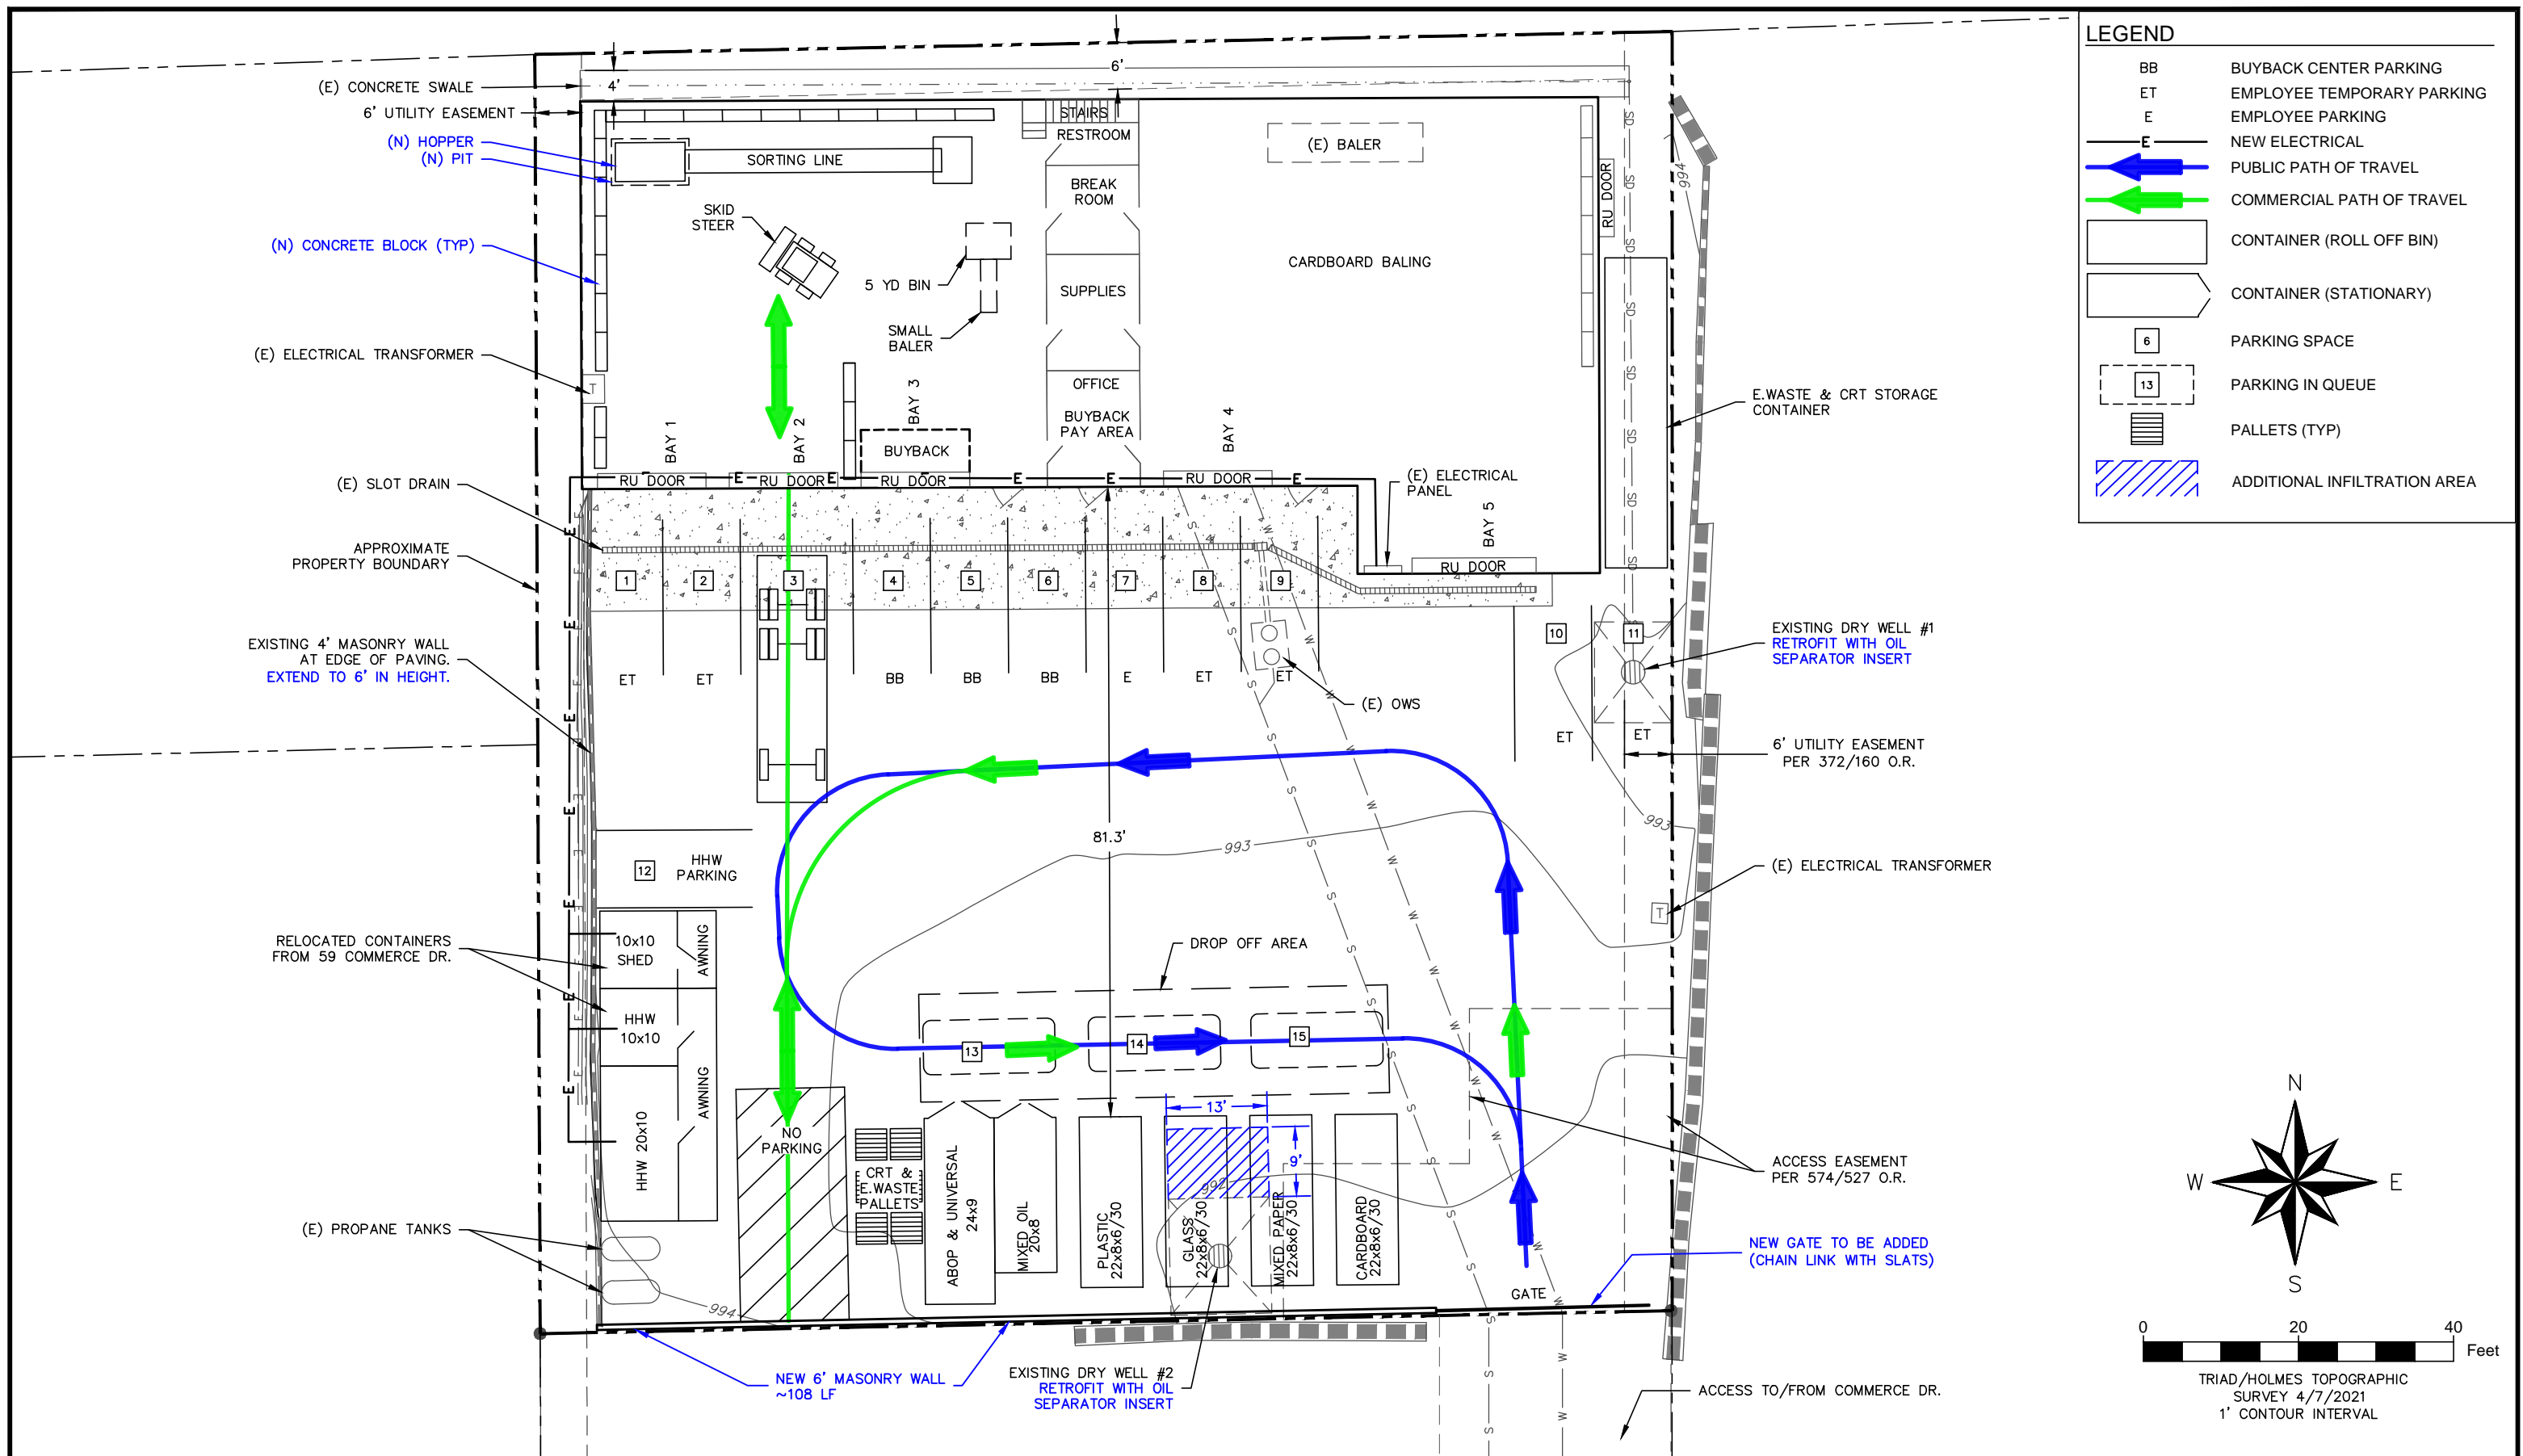


LEGEND	
BB	BUYBACK CENTER PARKING
ET	EMPLOYEE TEMPORARY PARKING
E	EMPLOYEE PARKING
	NEW ELECTRICAL
	PUBLIC PATH OF TRAVEL
	COMMERCIAL PATH OF TRAVEL
	CONTAINER (ROLL OFF BIN)
	CONTAINER (STATIONARY)
	PARKING SPACE
	PARKING IN QUEUE
	PALLETS (TYP)
	ADDITIONAL INFILTRATION AREA

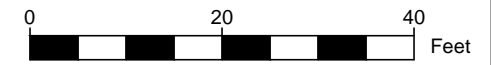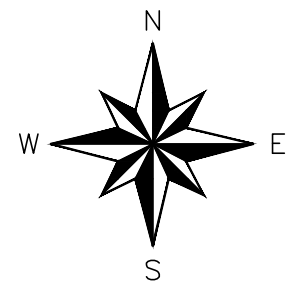

TRIAD/HOLMES TOPOGRAPHIC SURVEY 4/7/2021  
1' CONTOUR INTERVAL

NO.	DATE	REVISIONS	BY	CHK


PROJECT NO: 019029.00  
 DRAWN BY: J. BEERS  
 ENGINEER: D. BROWN  
 CHECKED BY: C. COLES  
 PROJECT ID:  
 SCALE: 1" = 10'  
 DATE:

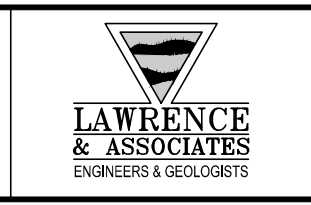

**RECYCLING FACILITY**  
 MAMMOTH DISPOSAL  
 264 COMMERCE DR.  
 MAMMOTH LAKES, CA



**DEVELOPED CONDITIONS**

**DRAFT**  
 DRAWING: **FIGURE 5B**  
 SHEET: OF  
 DATE: 4/19/2021

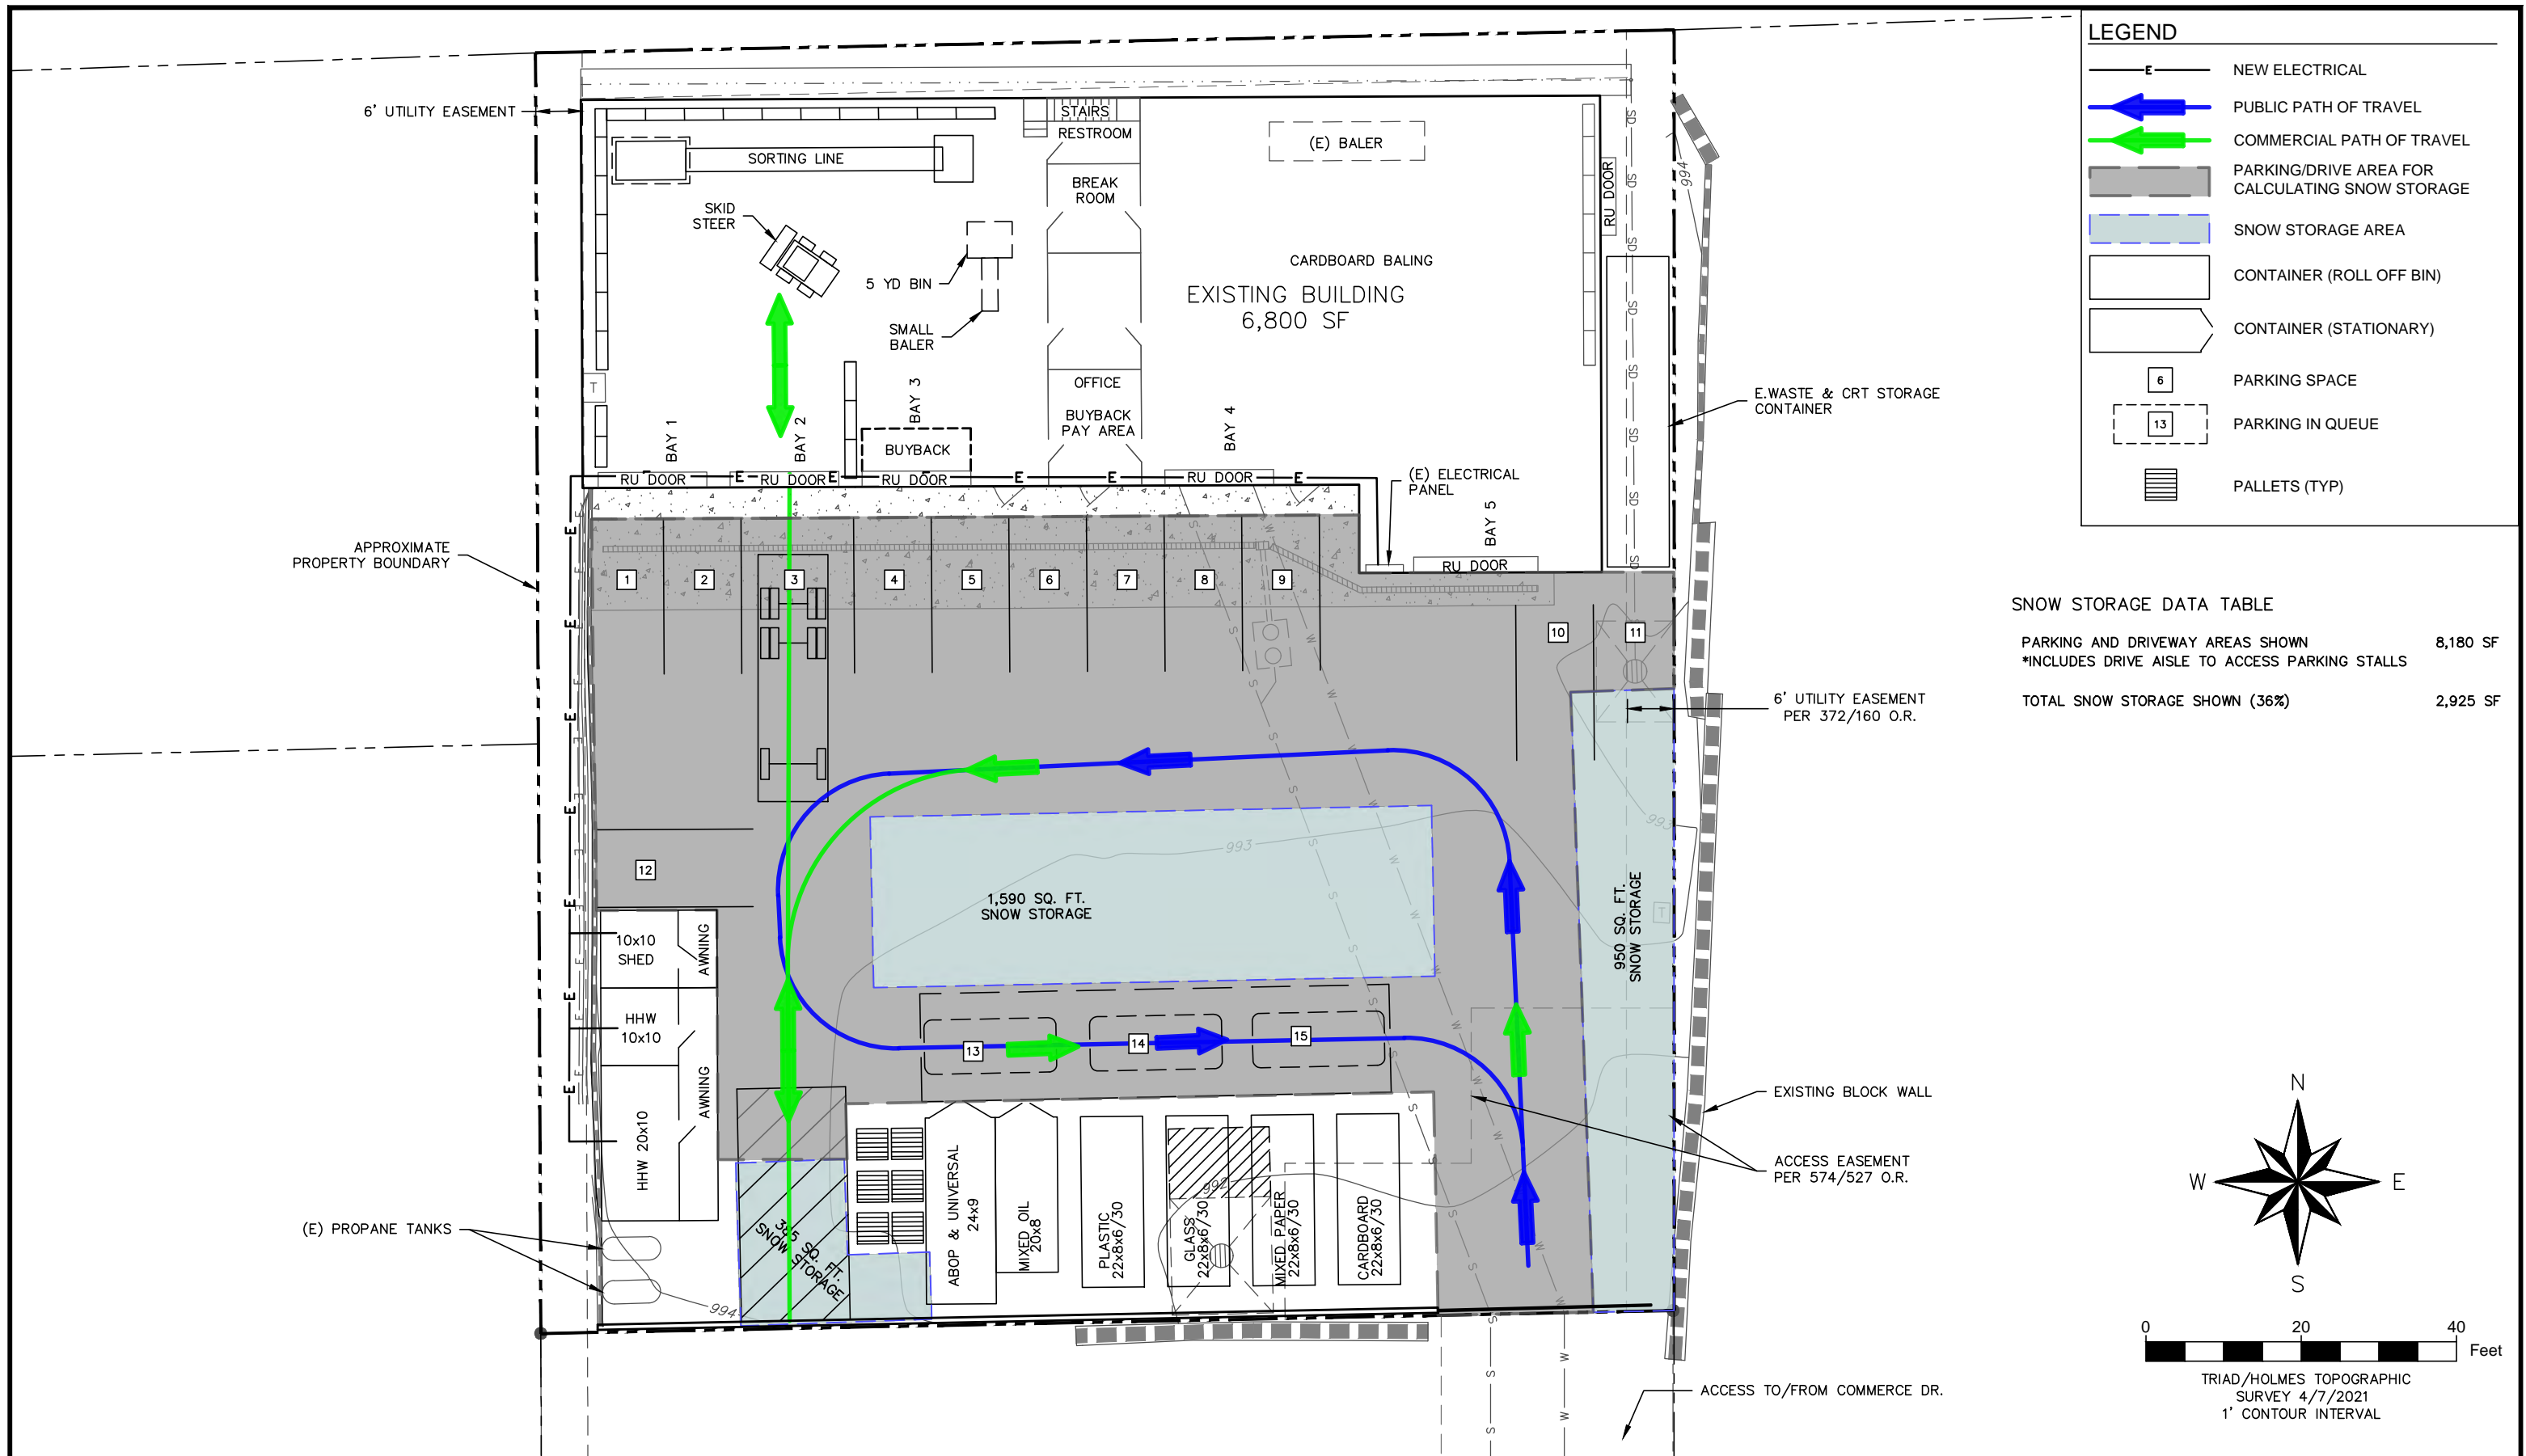

LEGEND	
	NEW ELECTRICAL
	PUBLIC PATH OF TRAVEL
	COMMERCIAL PATH OF TRAVEL
	PARKING/DRIVE AREA FOR CALCULATING SNOW STORAGE
	SNOW STORAGE AREA
	CONTAINER (ROLL OFF BIN)
	CONTAINER (STATIONARY)
	PARKING SPACE
	PARKING IN QUEUE
	PALLETS (TYP)

SNOW STORAGE DATA TABLE	
PARKING AND DRIVEWAY AREAS SHOWN *INCLUDES DRIVE AISLE TO ACCESS PARKING STALLS	8,180 SF
TOTAL SNOW STORAGE SHOWN (36%)	2,925 SF

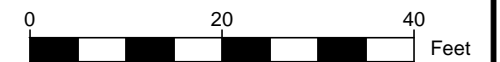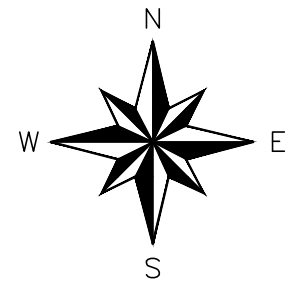


TRIAD/HOLMES TOPOGRAPHIC SURVEY 4/7/2021  
1' CONTOUR INTERVAL

NO.	DATE	REVISIONS	BY	CHK

PROJECT NO: 019029.00  
 DRAWN BY: J. BEERS  
 ENGINEER: D. BROWN  
 CHECKED BY: C. COLES

PROJECT ID:  
 SCALE: 1" = 10'  
 DATE:

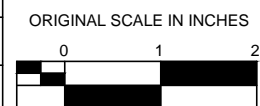

**RECYCLING FACILITY**

MAMMOTH DISPOSAL  
 264 COMMERCE DR.  
 MAMMOTH LAKES, CA

**SNOW MANAGEMENT PLAN**

**DRAFT**

DRAWING: **FIGURE 5C**  
 SHEET: OF  
 DATE: 4/19/2021