



LANDSCAPE LEGEND

- ① FIRE PLANTER
- ② POOL (15'X45')
- ③ HOT POOL/ SPA
- ④ GARAGE ENTRANCE
- ⑤ STEPS (+5') AND POOL SAFETY GATE AND FENCE
- ⑥ ADA LIFT
- ⑦ 5' HIGH POOL SAFETY GATE
- ⑧ CONCRETE PAVERS, ACCENT STONE AND COBBLE PAVING

ENLARGED ILLUSTRATIVE ZEN GARDEN AND POOL TERRACE PLAN

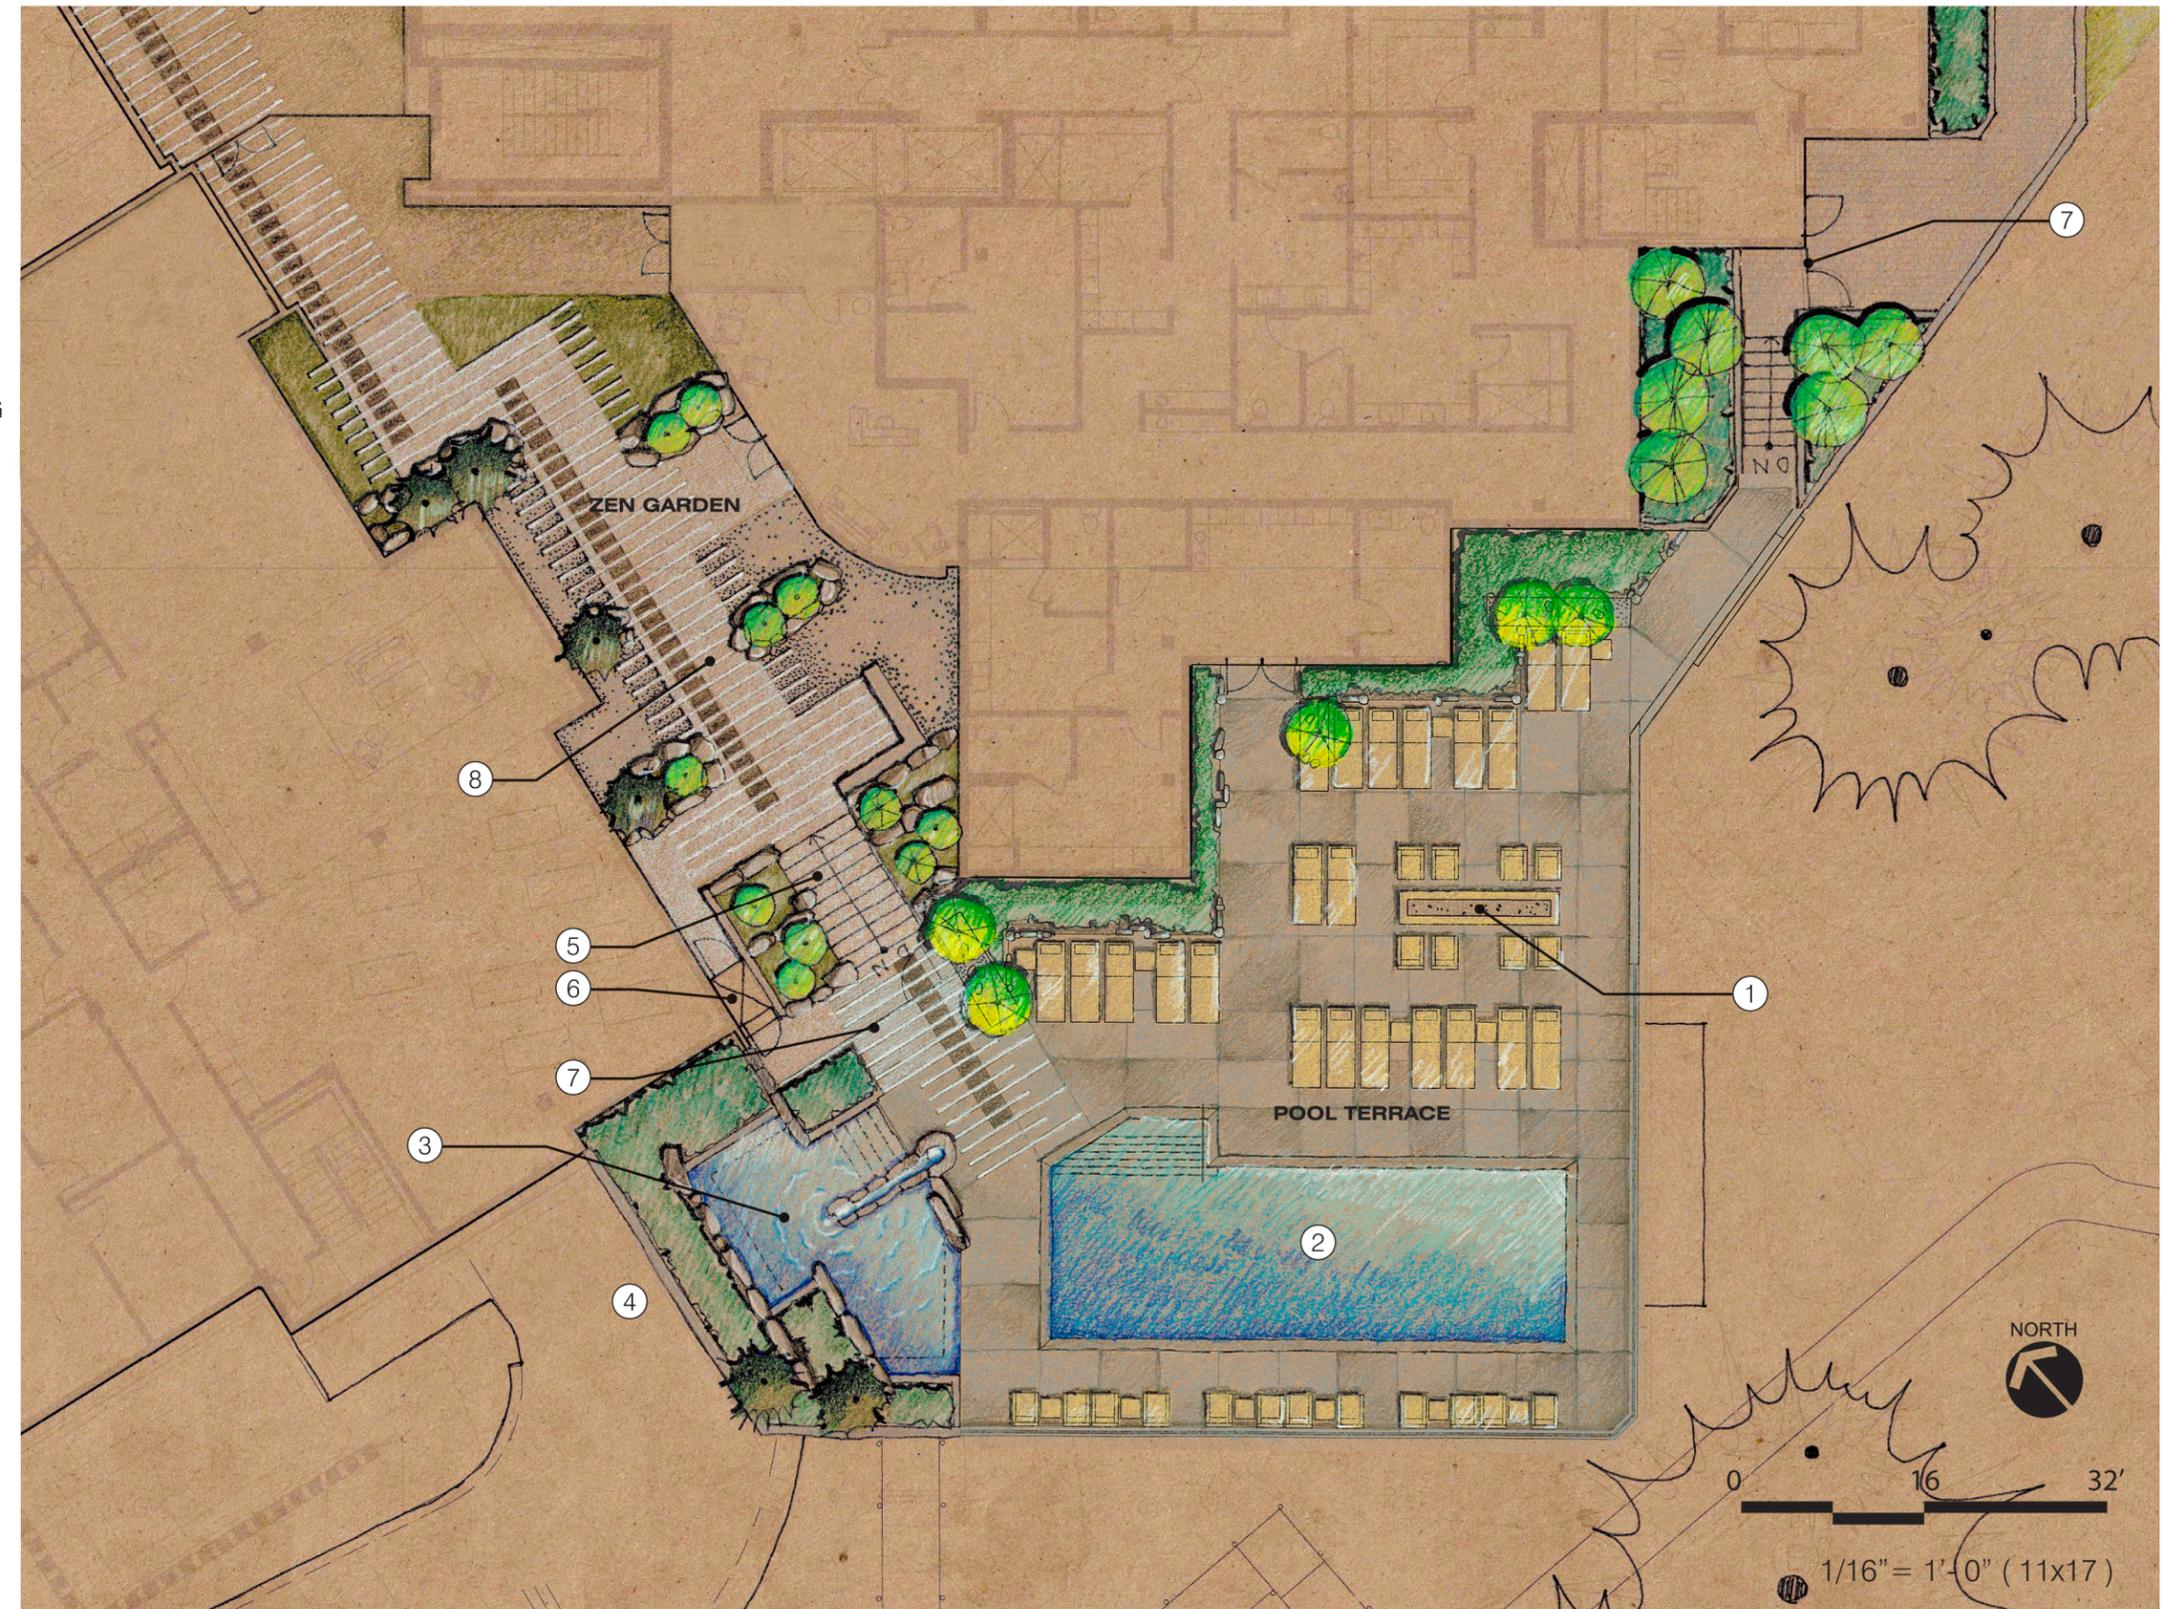


LANDSCAPE SECTION STUDIES
(POOL TERRACE)

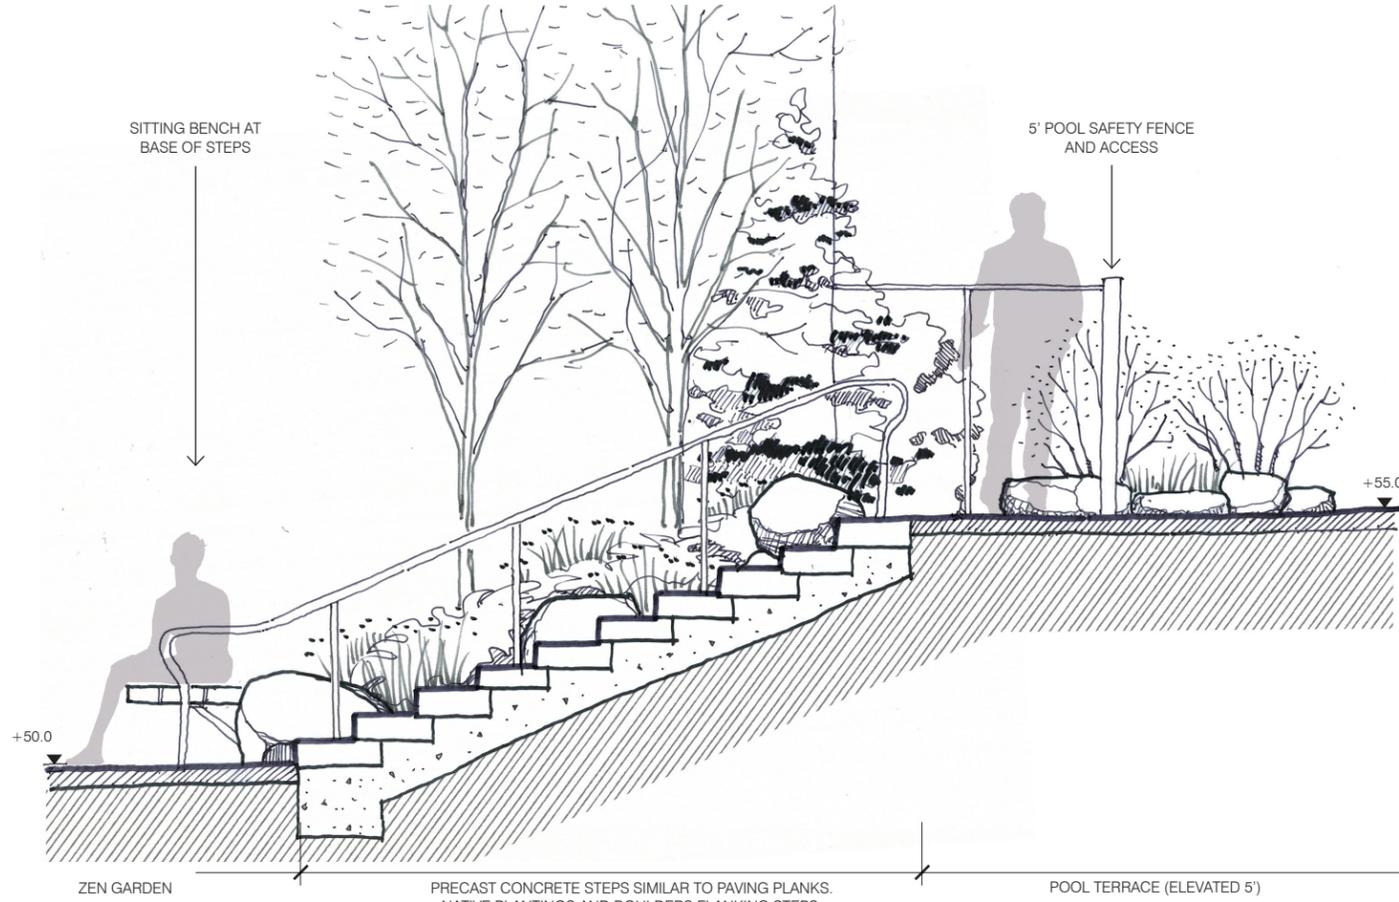


SECTION - ELEVATION A - STAIRWAY TO POOL TERRACE

SCALE: 1/4" = 1' - 0" (11X17)
0 2 4ft

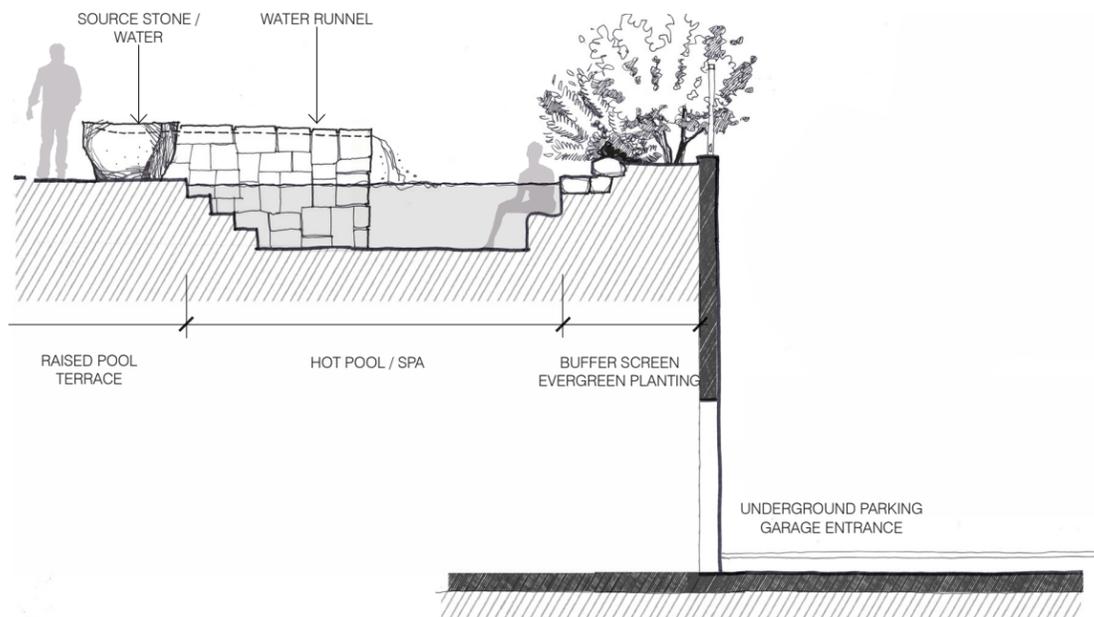


SECTION B - HOT POOL - SPA

SCALE: 1/8" = 1' - 0" (11X17)
0 4 8ft

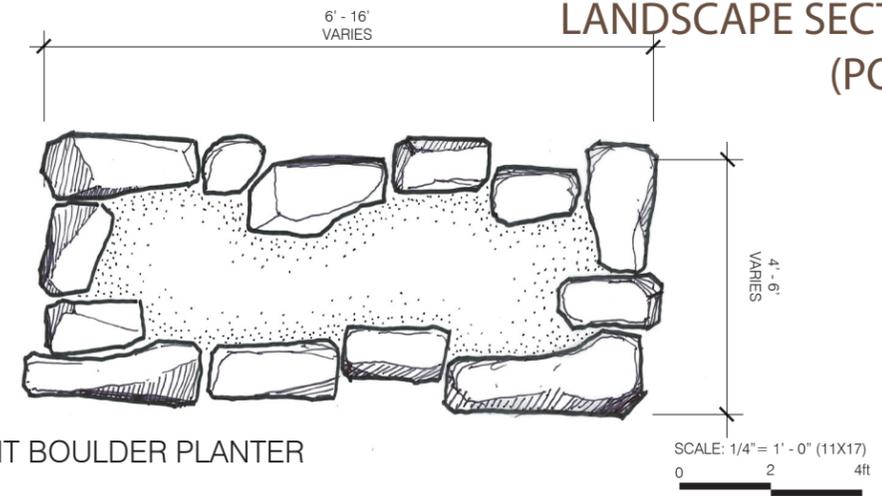


PLAN - SPLIT BOULDER PLANTER

SCALE: 1/4" = 1' - 0" (11X17)
0 2 4ft

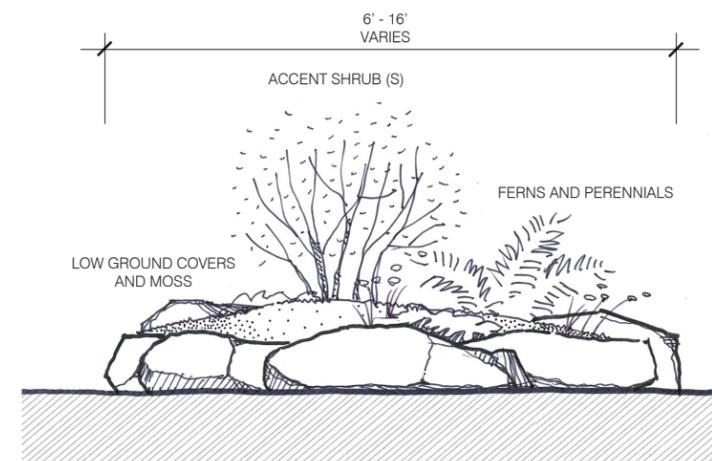

LONGITUDINAL ELEVATION - SPLIT BOULDER PLANTER


SCALE: 1/4" = 1' - 0" (11X17)
0 2 4ft

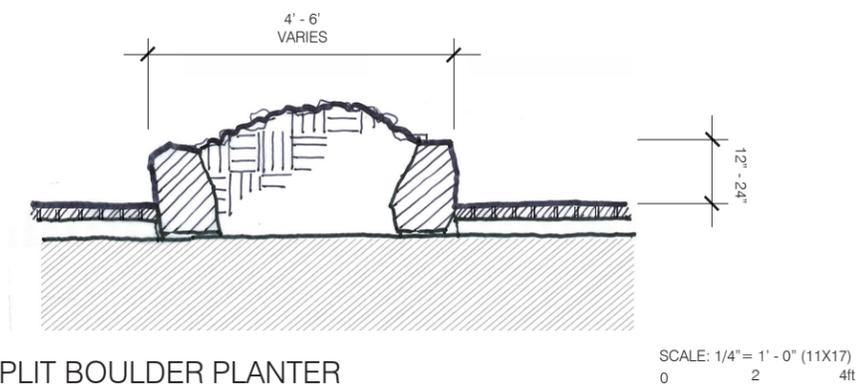

SECTION - SPLIT BOULDER PLANTER


SCALE: 1/4" = 1' - 0" (11X17)
0 2 4ft

LANDSCAPE SECTION STUDIES
(STREETSCAPE)

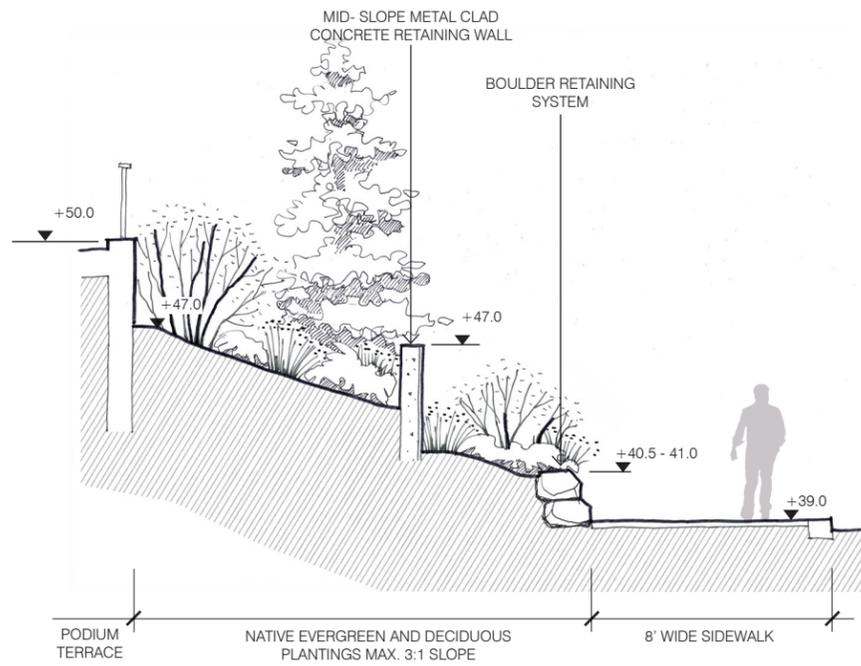


SECTION C - MINARET ROAD STREET EDGE

SCALE: 1/8" = 1' - 0" (11X17)
0 4 8ft

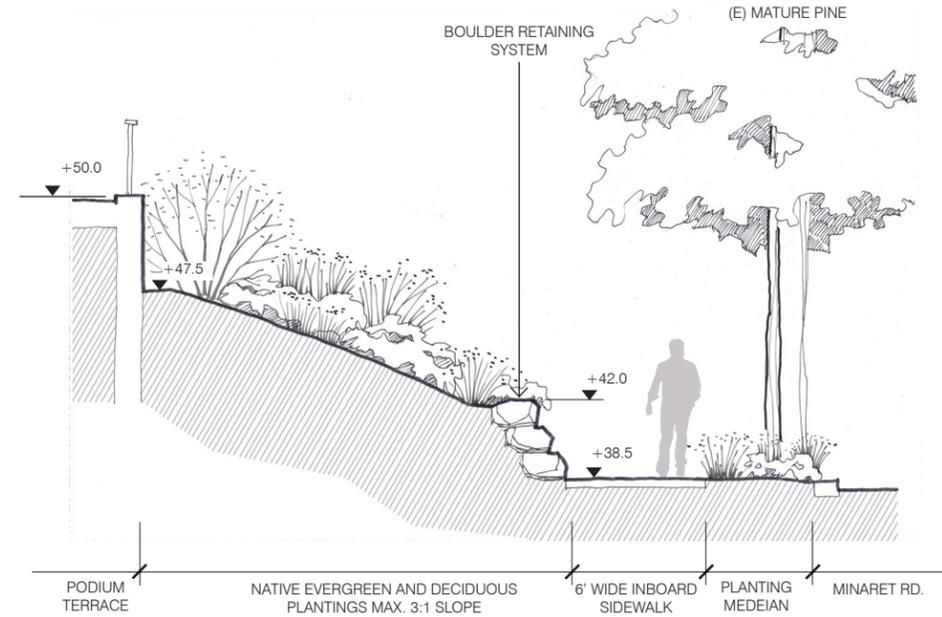

SECTION D - MINARET ROAD STREET EDGE

SCALE: 1/8" = 1' - 0" (11X17)
0 4 8ft

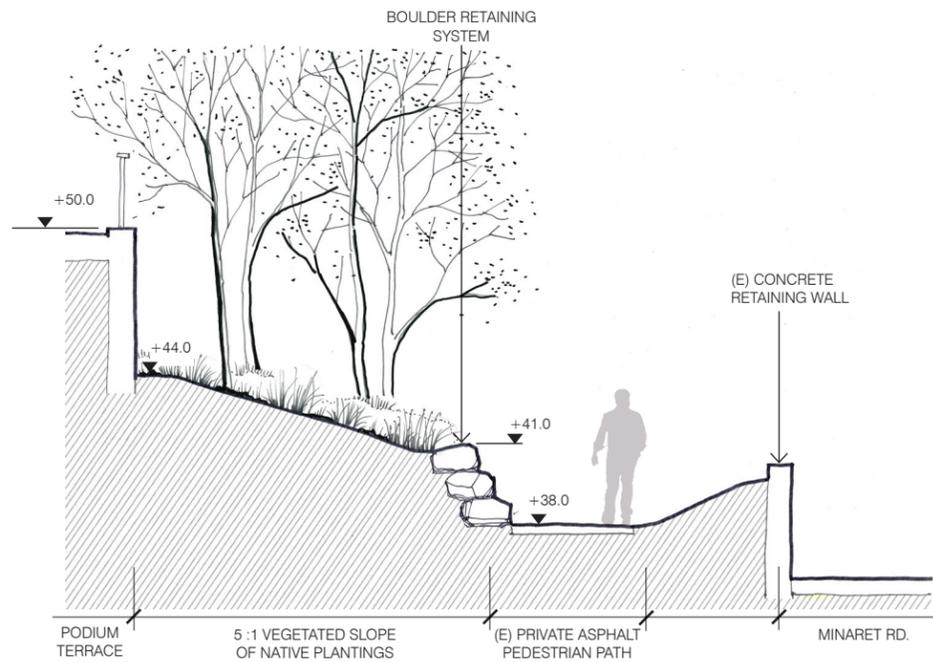

SECTION E - MINARET ROAD STREET EDGE

SCALE: 1/8" = 1' - 0" (11X17)
0 4 8ft