
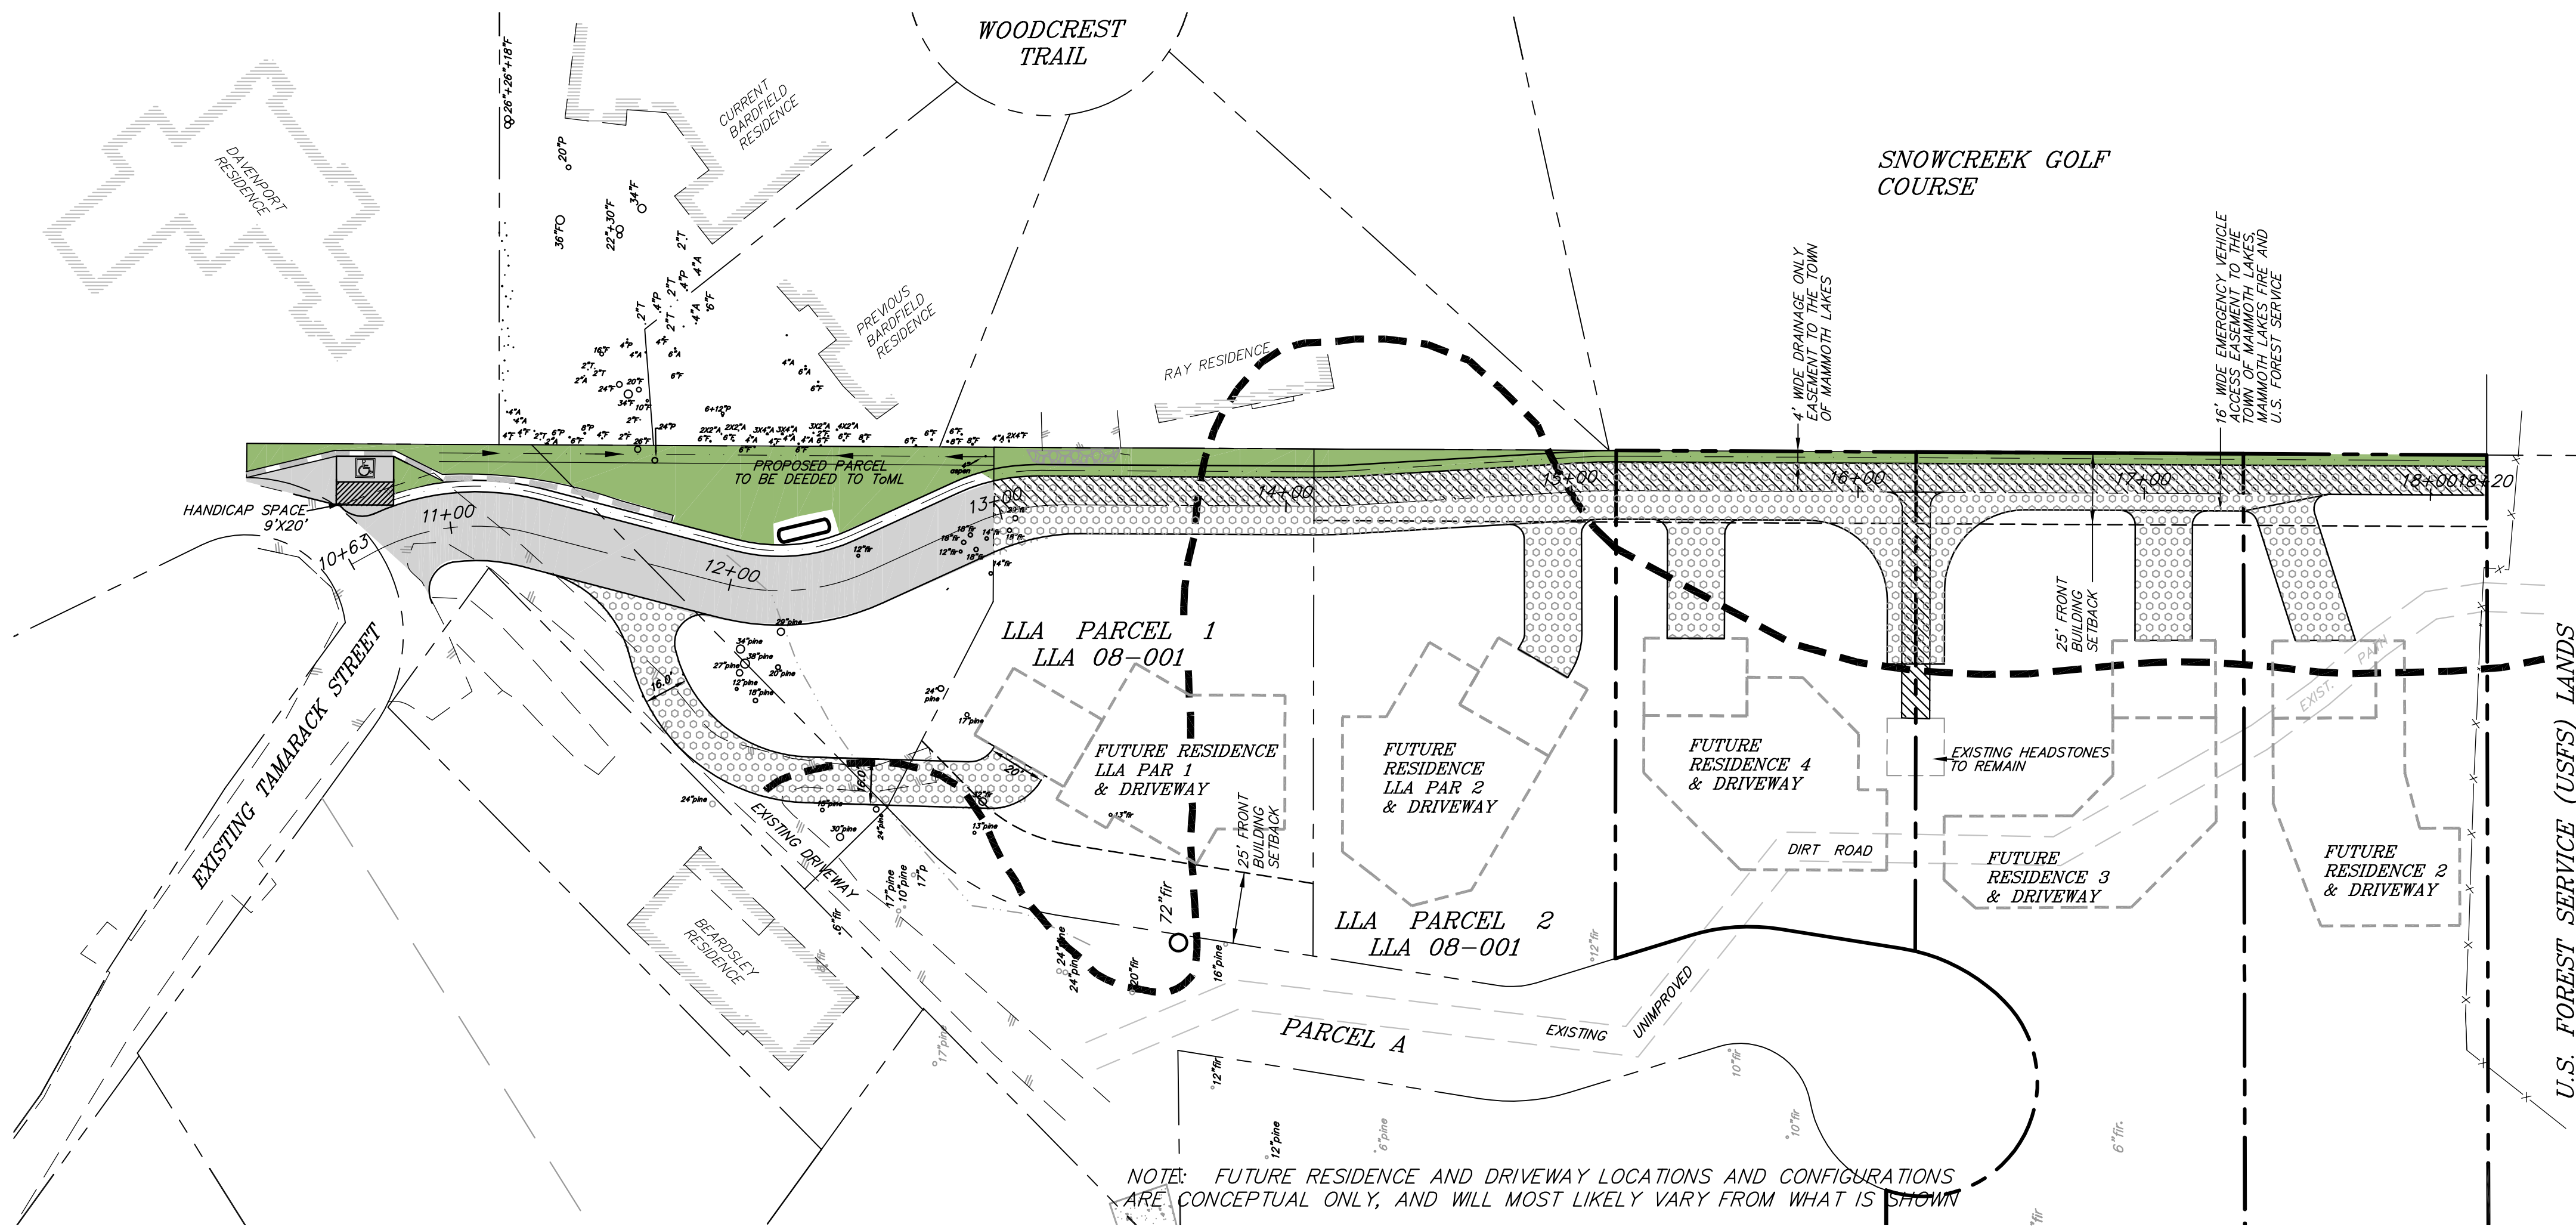


PROFILE SCALES:
 1"=40' HORIZONTAL
 1"=8' VERTICAL

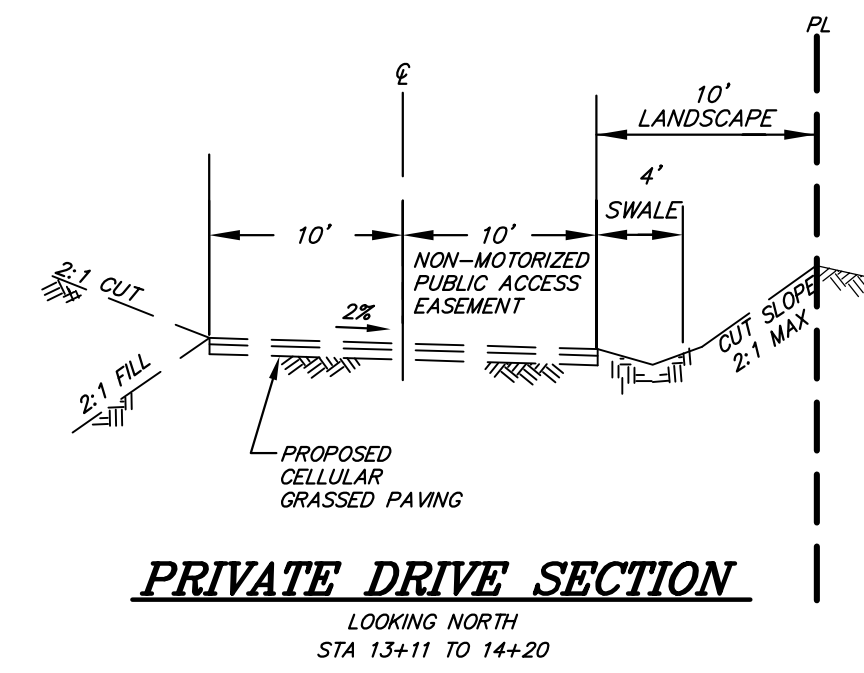

LEGEND

- 100 YEAR AVALANCHE RUNOUT BOUNDARY PER MEARS 1997 STUDY
 - 10' WIDE NON-MOTORIZED PUBLIC ACCESS EASEMENT TO ToML
 - ASPHALT PAVEMENT
 - CELLULAR GRASSED PAVING
 - PROPERTY LINE
 - WALL-11' MAX HEIGHT
 - EXISTING TREE
 - PROPANE TANK
 - COBBLE LINED AREA
 - PROPOSED LANDSCAPE
- GRAPHIC SCALE
 (IN FEET)
 1 inch = 40 ft.

PUBLIC TRAILS ACCESS TO U.S. FOREST SERVICE LANDS IN OLD MAMMOTH EXHIBIT VESTING TENTATIVE PARCEL MAP AND USE PERMIT 10-001 BEING A SUBDIVISION OF LLA PARCEL 3 OF LOT LINE ADJUSTMENT 08-001 IN THE TOWN OF MAMMOTH LAKES, COUNTY OF MONO, STATE OF CALIFORNIA

triod/holmes assoc.
 civil engineering
 land surveying

post office box 1570
 248 W. MINNER ST. #202
 MAMMOTH LAKES, CA 93246
 phone (760) 934-7988
 fax (760) 934-5619
 e-mail triod@triod.com

873 north main st. suite 100
 BISHOP, CA 93514
 phone (760) 873-4234
 fax (760) 873-8024
 e-mail bshp@triod.com

777 woodside rd. suite a
 REWOOD CITY, CA 94861
 phone (505) 366-0216
 fax (505) 366-0288
 e-mail r@triod.com

513 lincoln avenue, suite c
 NAPA, CA 94558
 phone (707) 251-9170
 fax (707) 251-8128
 e-mail napa@triod.com

555 charro st. suite a
 SAN LUIS OBISPO, CA 93405
 phone (805) 544-8908
 fax (805) 544-8932
 e-mail slo@triod.com

Copyright (C) 2010 by Triod/Holmes Associates. All Rights Reserved. This Document is Intended Only for Use on the Project Specified in the Title Block. Any Reproduction of this Document or Portion of this Document Without the Express Written Consent of Triod/Holmes, is Prohibited.

REVISIONS	BY

DATE 04/11/2011
 SCALE 1"=40'
 DRAWN SR
 JOB NO. 332.013
 DWG. TPM 10-001.dwg
 SHEET

EXHIBIT 1